

1. CLEAR TREES AND UNDERBRUSH AS NEEDED AND DISPOSE OFFSITE.
2. GRADE AND SEED PRIOR TO CONSTRUCTION OF PANELS (USE MEADOWGRASS MIX OF WILDFLOWER AND GRASS)

- LEGEND:**
- WH = MANHOLE
  - CLF = CHAIN LINK FENCE
  - WF = WIRE FENCE
  - IR = IRON ROD
  - MON = MONUMENT
  - WV = WATER VALVE
  - GW = GUY WIRE
  - UP = UTILITY POLE
  - WW = WINDOW WELL
  - G- = GAS LINES
  - W- = WATER LINES
  - MONF = MONUMENT FOUND
  - TB = TOP OF BANK
  - BB = BOTTOM OF BANK
  - RCP = REINFORCED CONCRETE PIPE
  - POB = POINT OF BEGINNING
  - (A-) = WETLANDS FLAG
  - SGN = SIGN
  - OW = OVERHEAD WIRES

- LINETYPE LEGEND:**
- CL = CENTERLINE OF STREAM
  - CD = CENTERLINE OF DITCH
  - LO = LIMIT OF DISTURBANCE
  - WL = WETLANDS LINE
  - BZ = RIPARIAN ZONE BUFFER LINE
  - TA = TRANSITION AREA LINE
  - TR = TOP OF BANK

**OWNER**  
PHILIP J. VECERE  
183 SHREWSBURY COURT  
PENNINGTON, NJ 08534

**APPLICANT**  
SYNNERGY  
C/O STEVE DURST  
23 OAKWOOD DRIVE  
MEDFORD, NJ 08055  
215-669-7620

I CONSENT TO THE FILING OF THIS PLAN WITH THE PLANNING BOARD OF THE TOWNSHIP OF HAMILTON.

*Philip Vecere* 6/19/10  
OWNER

*Steven Durst* 6/19/10  
APPLICANT

I HAVE REVIEWED THIS PLAN AND CERTIFY THAT IT MEETS ALL CODES AND ORDINANCES UNDER MY JURISDICTION.

TOWNSHIP ENGINEER	DATE
TOWNSHIP PLANNER	DATE
TOWNSHIP CLERK	DATE

APPROVED BY THE PLANNING BOARD OF THE TOWNSHIP OF HAMILTON

PRELIMINARY/FINAL

CHAIRMAN	DATE
SECRETARY	DATE

I HEREBY CERTIFY THAT ALL THE REQUIRED IMPROVEMENTS HAVE BEEN INSTALLED OR A BOND POSTED IN COMPLIANCE WITH ALL APPLICABLE CODES AND ORDINANCES.

(If improvements installed)

TOWNSHIP ENGINEER	DATE
TOWNSHIP PLANNER	DATE
TOWNSHIP CLERK	DATE

**ENGINEER'S CERTIFICATION**

I HEREBY CERTIFY THAT I HAVE PREPARED THIS PLAN AND THAT ALL DIMENSIONS AND INFORMATION ARE CORRECT.

*Joseph Mester* 6/19/10  
JOSEPH MESTER, P.E., L.S. 19462 DATE

*Joseph Mester* 6/19/10  
JOSEPH MESTER, P.E., L.S. 19462 DATE

TOTAL PROPOSED DISTURBED AREA FOR SECTION 20 = 279,111± SF = 6.407± ACRES

SOLAR PANEL SECTION 20 AREA=6.15±acres 6,140 PANELS

HAMILTON TOWNSHIP APPLICATION NUMBER 16-05-012


MAP 32.33 BLOCK 1581 LOT 27 ZONE I

NO.	DATE	DESCRIPTION
0	6-19-10	PER TOWNSHIP REVIEW
1	6-19-10	ADD NOTES
2	6-19-10	ADD BACKFLOW PREVENTER NOTE AT PIPES
3	7-9-10	REMOVE NOTE 11 PER MEADOW COMMENT
4	9-10-10	PER MEADOW COMMENTS
5	11-11-10	ADD WETLANDS LINE 2' AND 150' BUFFER

**TRENTON ENGINEERING CO., INC.**  
PROFESSIONAL ENGINEERS, PLANNERS AND LAND SURVEYORS  
ESTABLISHED 1997  
2193 BRUCE STREET  
TRENTON, N.J. 08638  
TEL. NO. 609-982-0938  
FAX NO. 609-982-0004  
D.P. STRATTON, L.S. N.J.-07923 P.P.N.J.-0061  
**JOSEPH MESTER**  
N.J. PROFESSIONAL ENGINEER AND PROFESSIONAL LAND SURVEYOR NO. 15462  
6/19/10 *Joseph Mester*

**SITE PLAN**  
of  
**LOT 27 BLOCK 1581**  
for  
**SYNNERGY, LLC**  
in  
**TOWNSHIP OF HAMILTON**  
**MERCER CO., NEW JERSEY**

**CERTIFICATE OF AUTHORIZATION**  
**TAX MAP DATA**  
LOT BLOCK PAGE  
27 1581 32, 33  
DATE 3-21-16  
INV. 43514  
DRAWN BY: CWS  
SCALE 1"=50'  
FB. PG.  
FILE 104-3

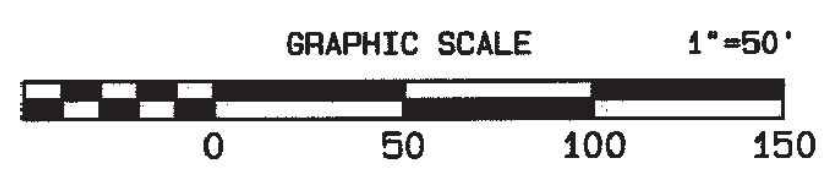

**SHEET 2A**