




FIELD NOTES

09 1012 0020 2764

District 6-0
Bucks County
By [redacted] Date 11/2/04
Sheet 2 of 4

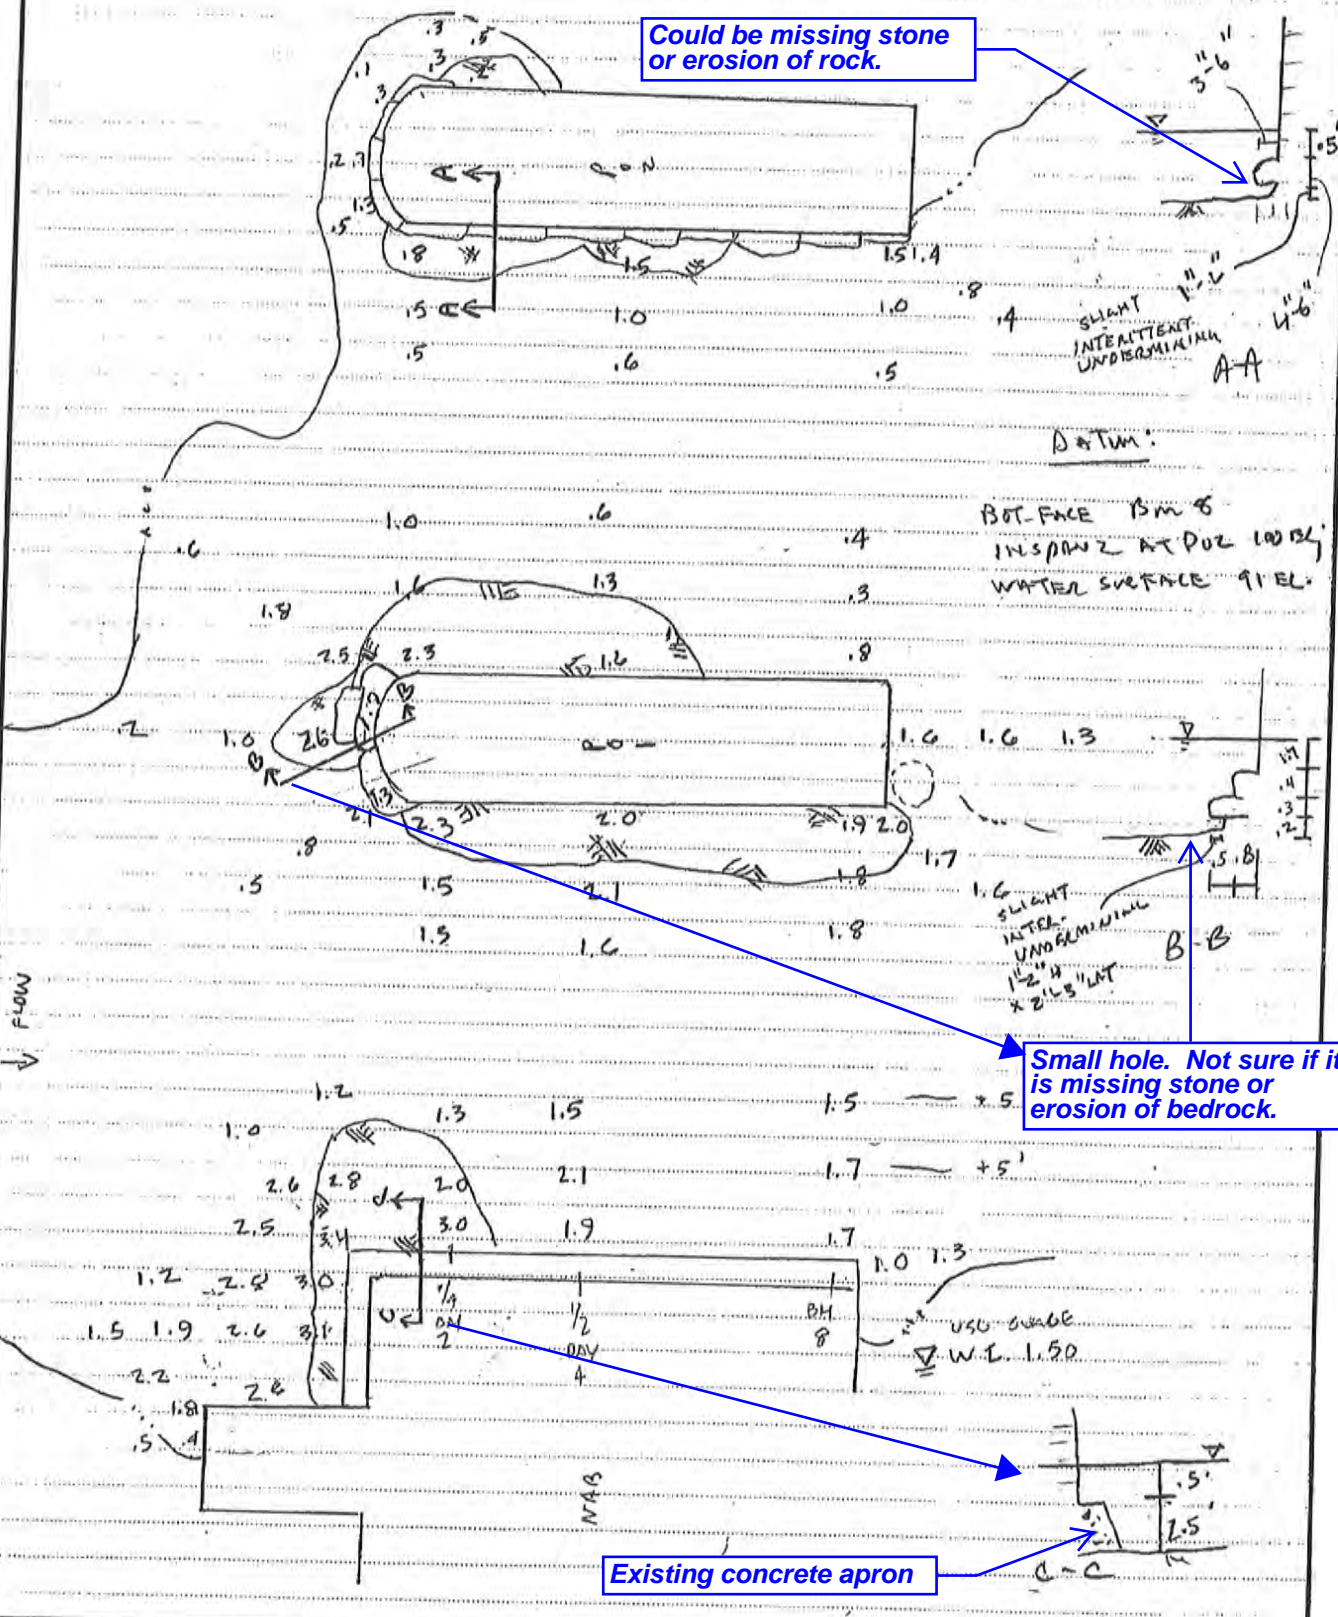

Could be missing stone or erosion of rock.

DATUM:
BOT. FACE Bm 5
1" SPAN 2 AT P.O.Z 100' EL.
WATER SURFACE 91' EL.

Small hole. Not sure if it is missing stone or erosion of bedrock.

Existing concrete apron

PICKERING, CORTS & SUMMERSON, INC. F:\P\AD6_BUCKS\FIELDNOTES\FDNTGB.SHT